



Appendix F - Danvers Electric

10 – 500 kW Photovoltaic System Isolation Requirements

Revision ID	Date	Notes	Approval (initials and date)
1.0	12-6-2011	The purpose of Version 1 is to release the PV system isolation guidelines for interconnection to the Danvers Electric grid	MLB 06-19-2012


REV:

PHOTOVOLTAIC GENERATION INTERCONNECTION ISOLATION REQUIREMENTS

SHEET NO. 1 OF 1

CHECKED BY:

FILE NAME: DANV_PV_GI_REQ

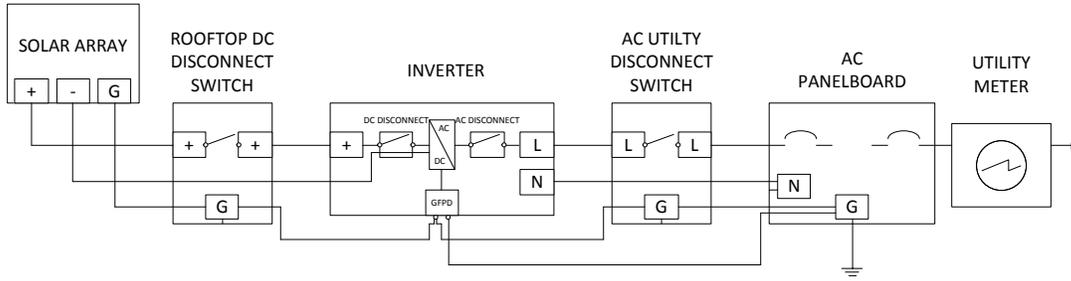

DANVERS ELECTRIC DIVISION	
10 – 500 kW PV System GI Online	
DRAWN: CA	
SCALE: NTS	